


CAR SHOWN

POWDER COATED STEEL: TIGER DRYLAC - PEARL NIGHT BLUE 38-40127


ELEVATOR CONTROLS: 2-STOP SYSTEM


NOTE:

ADDITIONAL POWDER COAT PAINT COLORS, POLYCARBONATE TINTS, TRIM & SEAT COLORS, FLOORING, AND DOOR OPTIONS AVAILABLE.

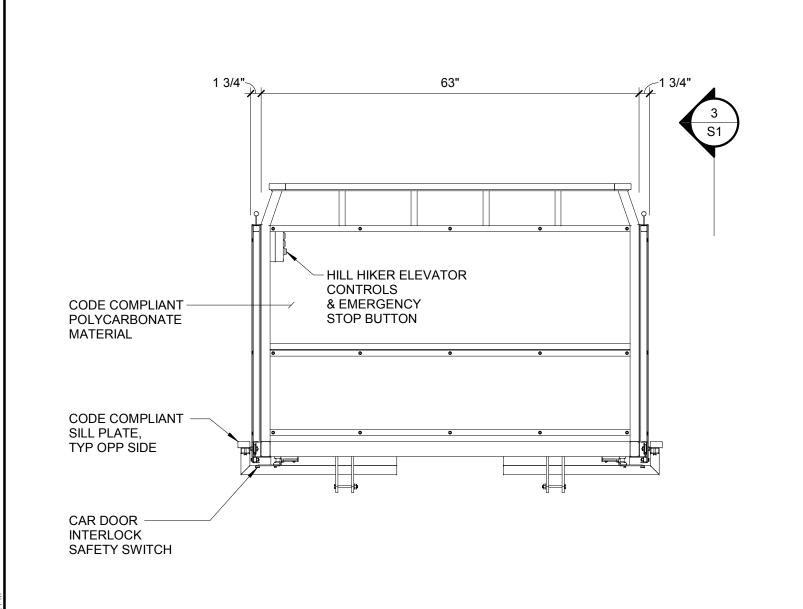

ELEVATION (DOWNHILL END)
3/4" = 1'-0"

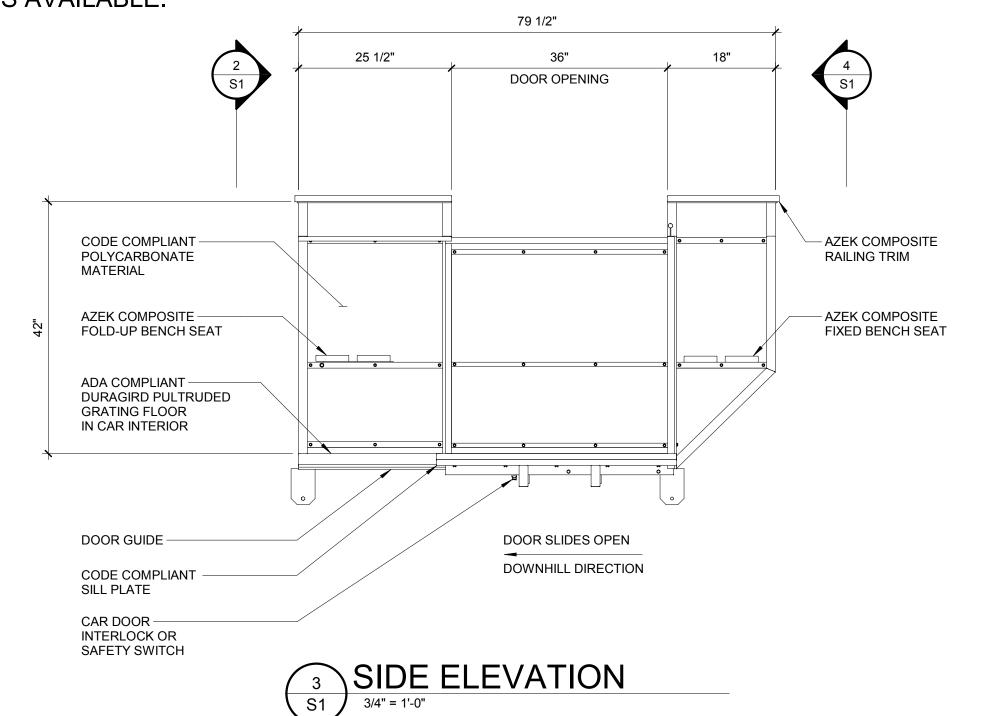

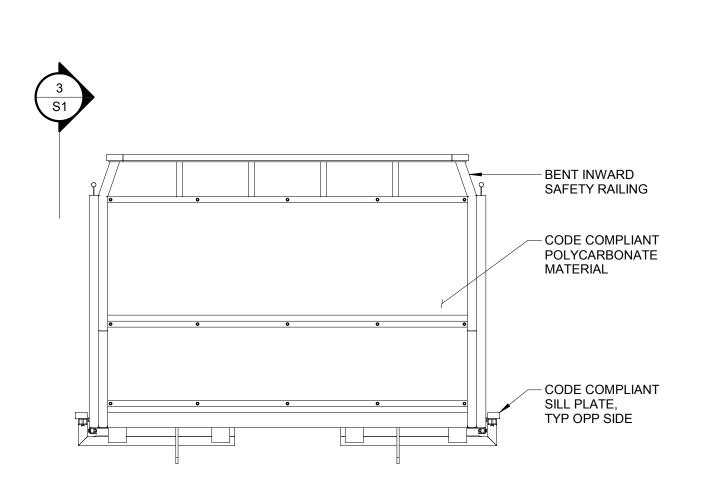

ELEVATION (UPHILL END)
3/4" = 1'-0"



Planners and Engineers 763.559.9100 2300 Berkshire Lane N, Suite 200 www.vaaeng.com Plymouth, MN 55441 info@vaaeng.com

CLIENT:

HILL HIKER

3565 County Road 6 Orono, MN 55356

PROJECT:

pad 6 952.476.2422 856 www.hillhiker.com info@hillhiker.com

NO. DATE ISSUE/REVISION BY

NO.	DATE	ISSUE/REVISION	BY
-			
-			
+			

GENERAL DRAWINGS FOR INFO ONLY

NOTICE: THE DESIGN SHOWN AND DESCRIBED HEREIN INCLUDING ALL TECHNICAL DRAWINGS, DETAILS, DEVELOPMENTS, GRAPHICS AND MODELS THEREOF, ARE THE EXCLUSIVE PROPERTY OF VAA, LLC, AND CAN'T BE COPIED, DUPLICATED, REPRODUCED OR COMMERCIALLY EXPLOITED, IN WHOLE OR IN PART, NOR CAN ANY DERIVATIVE WORK BE MADE UNLESS EXPRESSLY AUTHORIZED IN WRITING BY VAA, LLC. COPYRIGHT VAA, LLC 2017 - ALL RIGHTS RESERVED.

DATE: 12/13/17		DESIGNED:	
DRAWN: DLF	CHECKE	ED:	APPROVED:

DRAWING TITLE:

ADA CAR (5x5) - DOUBLE DOOR

	PROJECT NO:	DRAWING NO:			
	160177	C1			
	SCALE:				
	AS NOTED				