



3565 County Road 6
Orono, MN 55356

952.476.2422
www.hillhiker.com
info@hillhiker.com

PROJECT:

[illegible]

GENERAL DRAWINGS

FOR INFO ONLY

NOTICE: THE DESIGN SHOWN AND DESCRIBED HEREIN INCLUDING ALL TECHNICAL DRAWINGS, DETAILS, DEVELOPMENTS, GRAPHICS AND MODELS THEREOF, ARE THE EXCLUSIVE PROPERTY OF VAA, LLC, AND CANNOT BE COPIED, DUPLICATED, REPRODUCED OR COMMERCIALY EXPLOITED, IN WHOLE OR IN PART, NOR CAN ANY DERIVATIVE WORK BE MADE UNLESS EXPRESSLY AUTHORIZED IN WRITING BY VAA, LLC.
COPYRIGHT VAA, LLC 2013 - ALL RIGHTS RESERVED.

DATE: 10/04/17	DESIGNED:
-------------------	-----------


DRAWN: DLF	CHECKED:	APPROVED:
---------------	----------	-----------

DRAWING TITLE:

3'-0" WIDE TRACK

PROJECT NO: 160177	DRAWING NO: 31
-----------------------	-------------------

SCALE:	S1
AS NOTED	

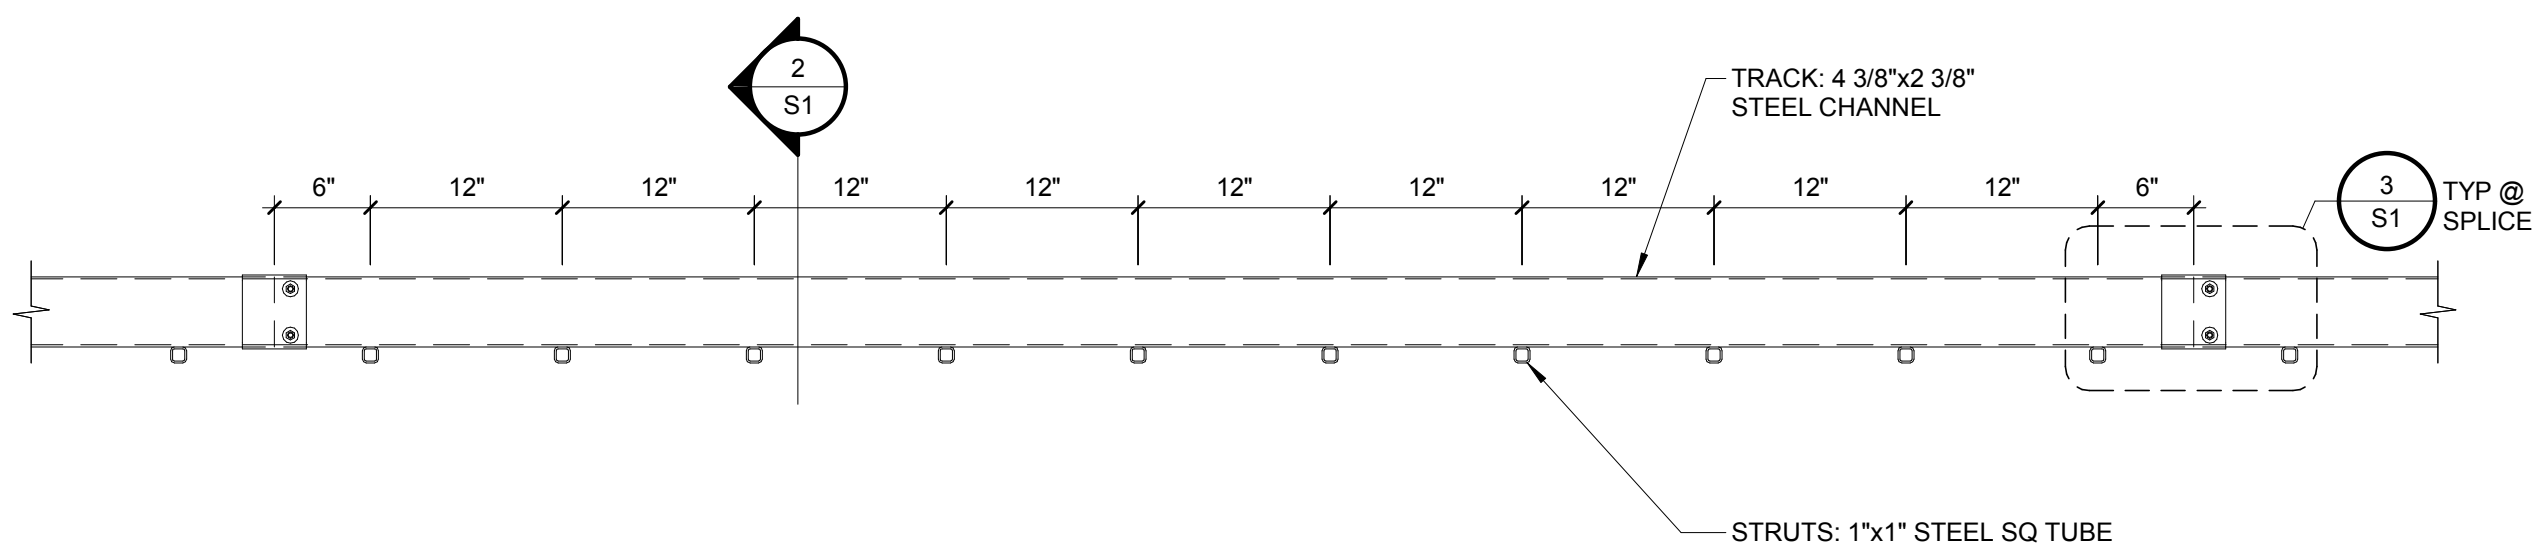

1 TRACK DETAIL
S1 1" = 1'-0"

