


CAR SHOWN


POWDER COATED STEEL: TIGER DRYLAC - KOKO BROWN 38-60018 ELEVATOR CONTROLS: 2-STOP SYSTEM


NOTE:


ADDITIONAL POWDER COAT PAINT COLORS, POLYCARBONATE TINTS, TRIM & SEAT COLORS, FLOORING, AND DOOR OPTIONS AVAILABLE.

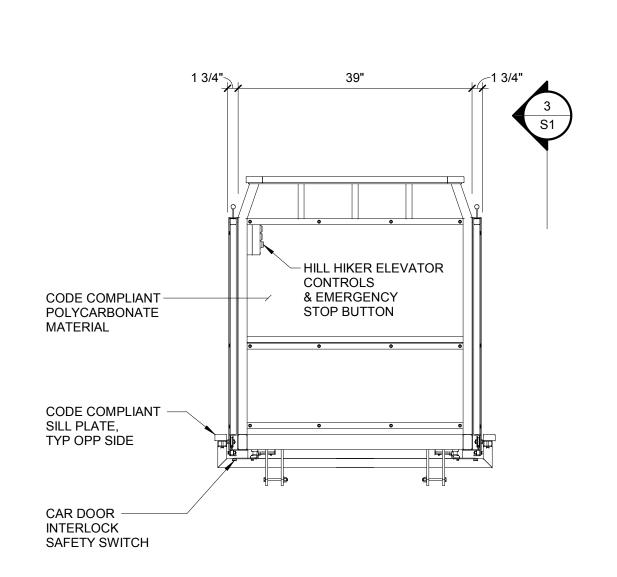


2 ELEVATION (DOWNHILL END)
S1 3/4" = 1'-0"

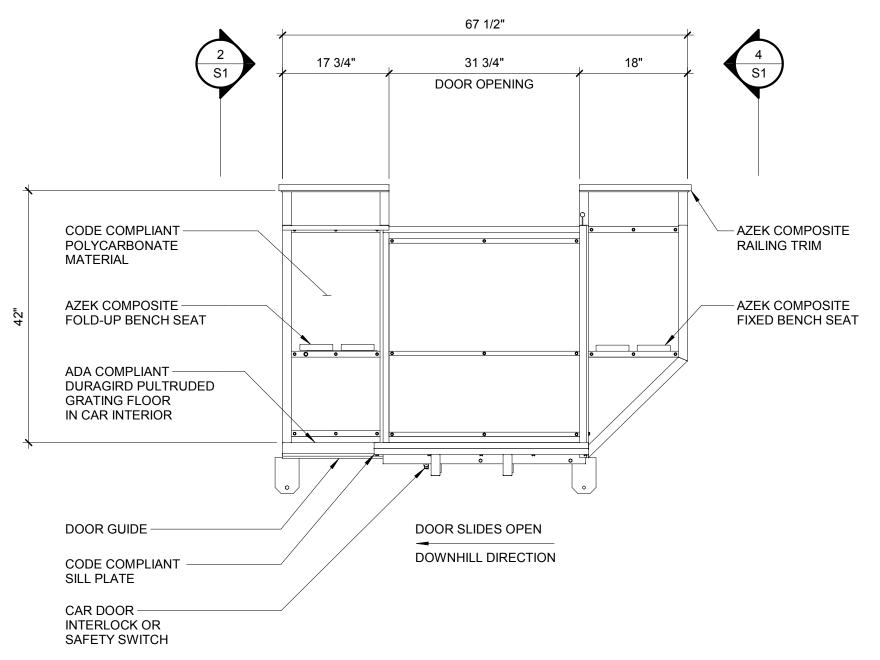


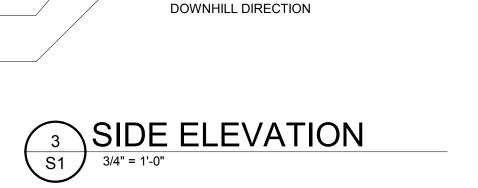

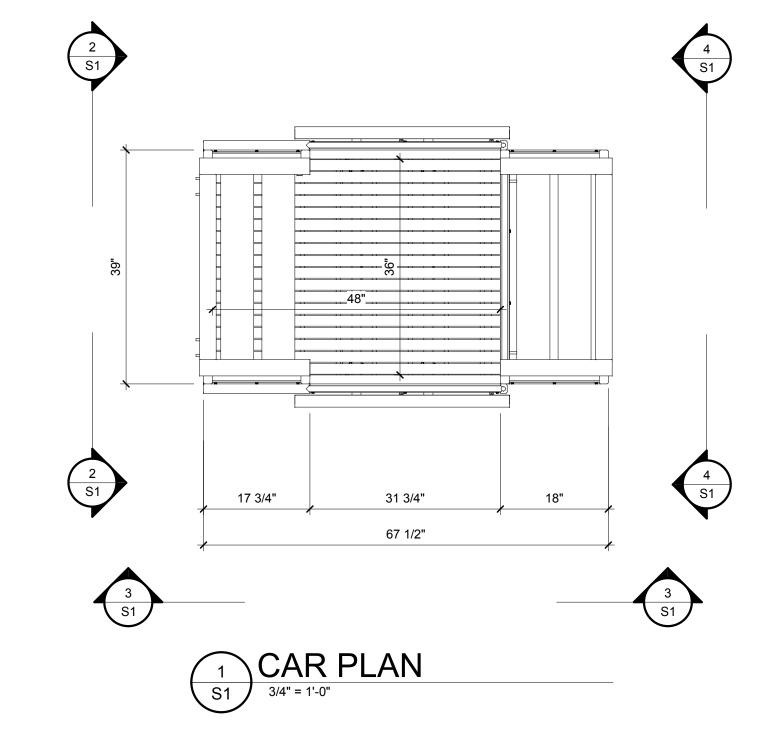

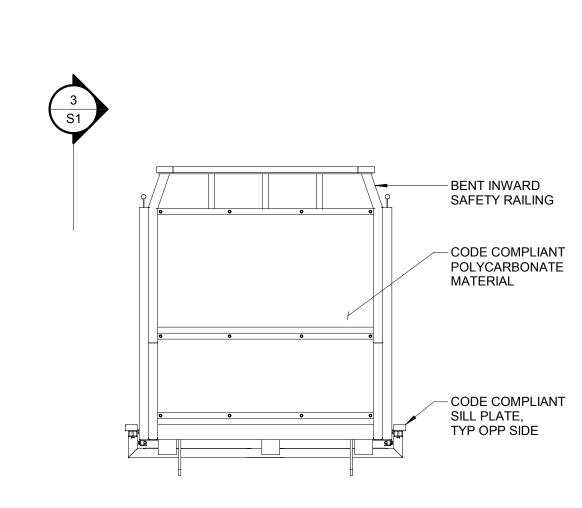

ELEVATION (UPHILL END)
3/4" = 1'-0"

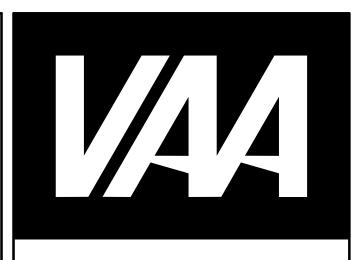

Planners and Engineers 763.559.9100 2300 Berkshire Lane N, Suite 200 www.vaaeng.com Plymouth, MN 55441 info@vaaeng.com



952.476.2422 www.hillhiker.com info@hillhiker.com 3565 County Road 6 Orono, MN 55356

PROJECT:

NO.	DATE	ISSUE/REVISION	B'
			+
			+
			+
			+
			+
			+
			\perp
			_
			+
			+

GENERAL DRAWINGS FOR INFO ONLY

NOTICE: THE DESIGN SHOWN AND DESCRIBED HEREIN INCLUDING ALL TECHNICAL DRAWINGS, DETAILS, DEVELOPMENTS, GRAPHICS AND MODELS THEREOF, ARE THE EXCLUSIVE PROPERTY OF VAA, LLC, AND CAN'T BE COPIED, DUPLICATED, REPRODUCE OR COMMERCIALLY EXPLOITED, IN WHOLE OR IN PART, NOR CAN ANY DERIVATIVE WORK BE MADE UNLESS EXPRESSLY AUTHORIZED IN WRITING BY VAA, LLC. COPYRIGHT VAA, LLC 2017 - ALL RIGHTS RESERVED.

DATE: 12/13/17		DESIGN	ED:
DRAWN: DLF	CHECKE	D:	APPROVED:

DRAWING TITLE:

MEDIUM CAR (3x4) - DOUBLE DOOR

PROJECT NO:	DRAWING NO:
160177	C1
SCALE:	
ASNOTED	