




POWDER COATED STEEL: TIGER DRYLAC - PEARL NIGHT BLUE 38-40127


ELEVATOR CONTROLS: 2-STOP SYSTEM

NOTE:


ADDITIONAL POWDER COAT PAINT COLORS, POLYCARBONATE TINTS, TRIM & SEAT COLORS, FLOORING, AND DOOR OPTIONS AVAILABLE.

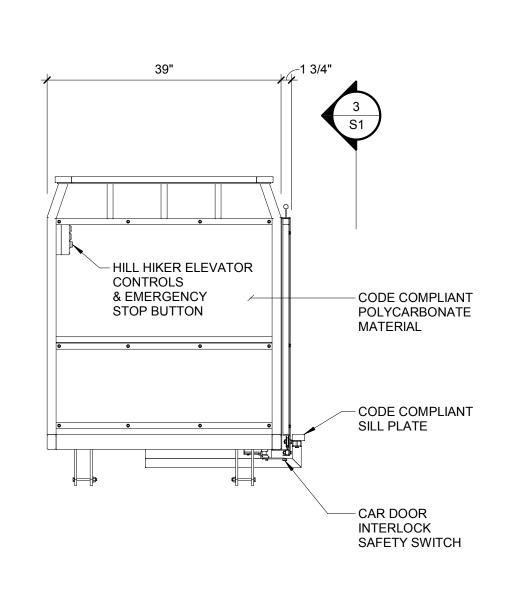


ELEVATION (DOWNHILL END)
3/4" = 1'-0"

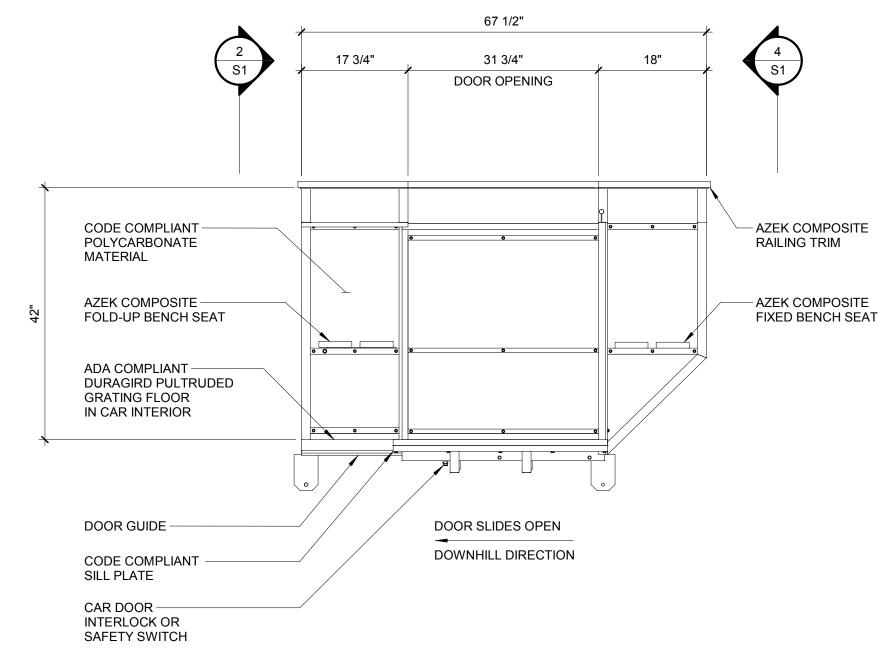



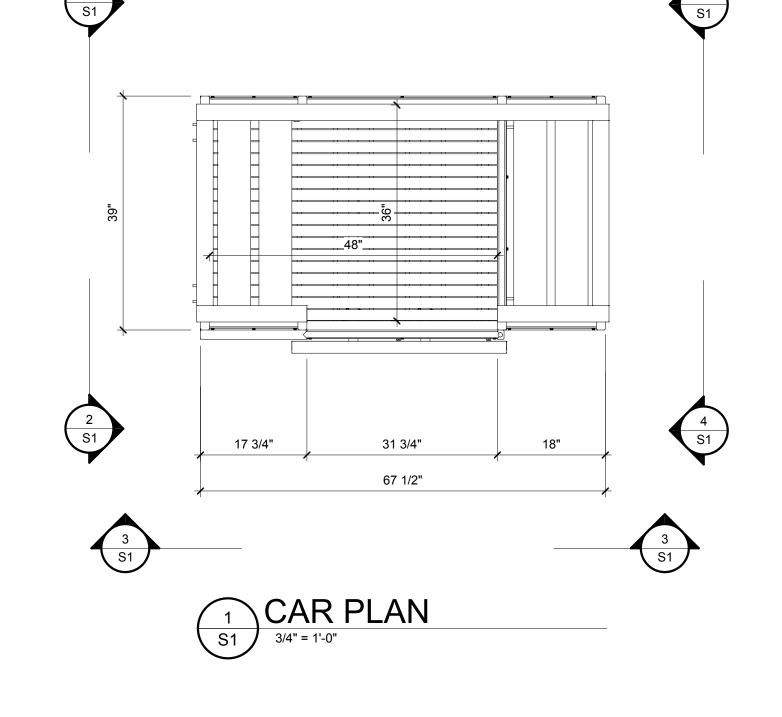

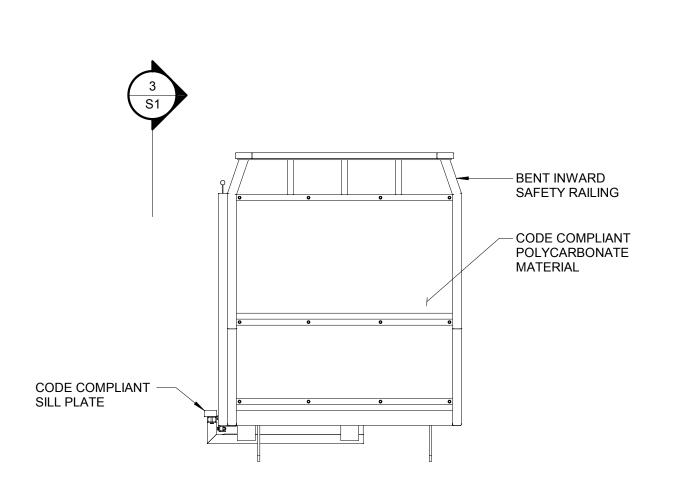

4 ELEVATION (UPHILL END)
3/4" = 1'-0"



Planners and Engineers 763.559.9100 2300 Berkshire Lane N, Suite 200 www.vaaeng.com Plymouth, MN 55441 info@vaaeng.com



3565 County Road 6 Orono, MN 55356

952.476.2422 www.hillhiker.com info@hillhiker.com PROJECT:

ISSUE/REVISION

GENERAL DRAWINGS FOR INFO ONLY

NOTICE: THE DESIGN SHOWN AND DESCRIBED HEREIN INCLUDING ALL TECHNICAL DRAWINGS, DETAILS, DEVELOPMENTS, GRAPHICS AND MODELS THEREOF, ARE THE EXCLUSIVE PROPERTY OF VAA, LLC, AND CAN'T BE COPIED, DUPLICATED, REPRODUCE OR COMMERCIALLY EXPLOITED, IN WHOLE OR IN PART, NOR CAN ANY DERIVATIVE WORK BE MADE UNLESS EXPRESSLY AUTHORIZED IN WRITING BY VAA, LLC. COPYRIGHT VAA, LLC 2017 - ALL RIGHTS RESERVED.

| DATE: 12/13/17 | | DESIGNED: | |
|-------------------|--------|-----------|-----------|
| DRAWN: DLF | CHECKE | ED: | APPROVED: |

DRAWING TITLE:

MEDIUM CAR (3x4) - LEFT DOOR

| PROJECT NO: | DRAWING NO: |
|-------------|-------------|
| 160177 | C1 |
| SCALE: | 31 |
| AS NOTED | |