



POWDER COATED STEEL: TIGER DRYLAC - HIGHLAND 306 38-50040


ELEVATOR CONTROLS: 2-STOP SYSTEM

ADDITIONAL POWDER COAT PAINT COLORS, POLYCARBONATE TINTS, TRIM & SEAT COLORS, FLOORING, AND DOOR OPTIONS AVAILABLE.

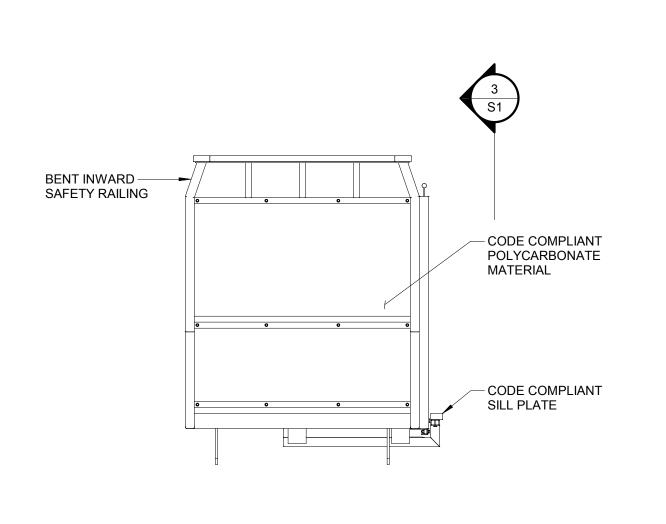

ELEVATION (UPHILL END)
3/4" = 1'-0"

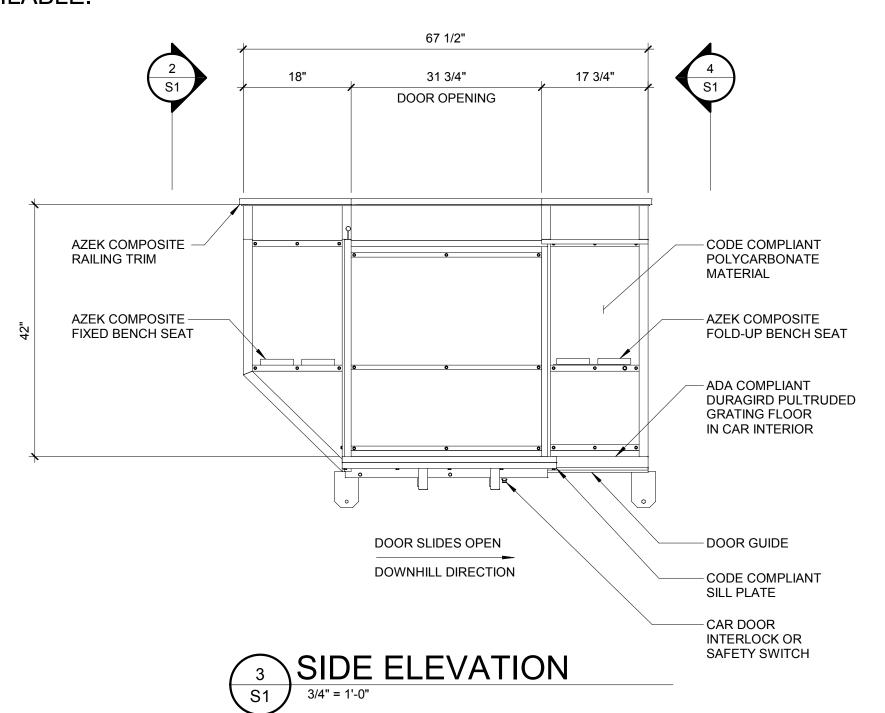

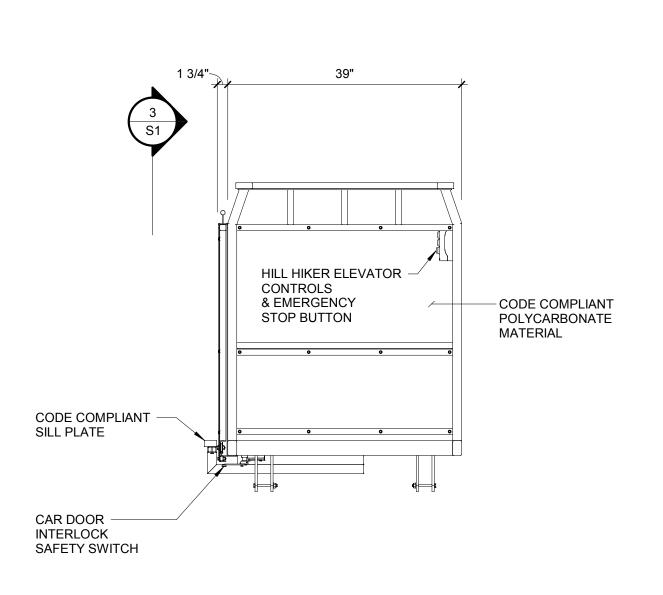

ELEVATION (DOWNHILL END)
3/4" = 1'-0"



Planners and Engineers 763.559.9100 2300 Berkshire Lane N, Suite 200 www.vaaeng.com Plymouth, MN 55441 info@vaaeng.com



3565 County Road 6 Orono, MN 55356

PROJECT:

NO.	DATE	ISSUE/REVISION	BY

## **GENERAL DRAWINGS FOR INFO ONLY**

NOTICE: THE DESIGN SHOWN AND DESCRIBED HEREIN INCLUDING ALL TECHNICAL DRAWINGS, DETAILS, DEVELOPMENTS, GRAPHICS AND MODELS THEREOF, ARE THE EXCLUSIVE PROPERTY OF VAA, LLC, AND CAN'T BE COPIED, DUPLICATED, REPRODUCE OR COMMERCIALLY EXPLOITED, IN WHOLE OR IN PART, NOR CAN ANY DERIVATIVE WORK BE MADE UNLESS EXPRESSLY AUTHORIZED IN WRITING BY VAA, LLC. COPYRIGHT VAA, LLC 2017 - ALL RIGHTS RESERVED.

DATE: 12/13/17		DESIGN	ED:
DRAWN: DLF	CHECKE	ED:	APPROVED:

DRAWING TITLE:

MEDIUM CAR (3x4) - RIGHT DOOR

PROJECT NO:	DRAWING NO:	
160177	C1	
SCALE:		
AS NOTED		