


CAR SHOWN


POWDER COATED STEEL: TIGER DRYLAC - GREY CLASSIC 314 38-70061


ELEVATOR CONTROLS: 2-STOP SYSTEM

NOTE:

ADDITIONAL POWDER COAT PAINT COLORS, POLYCARBONATE TINTS, TRIM & SEAT COLORS, FLOORING, AND DOOR OPTIONS AVAILABLE.

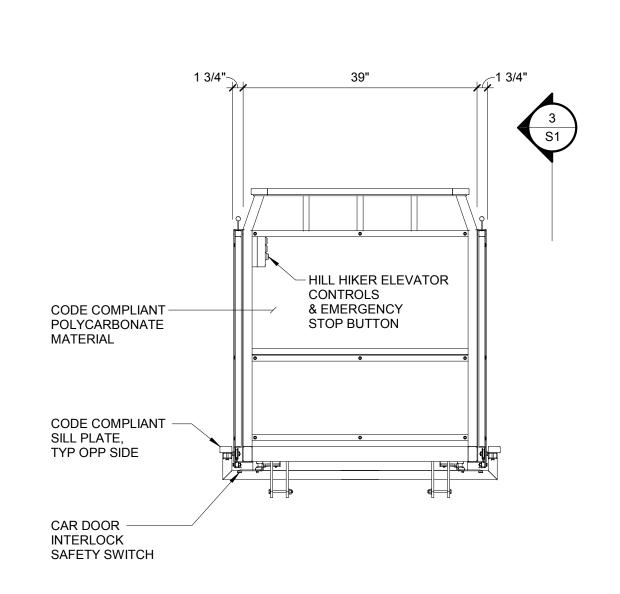

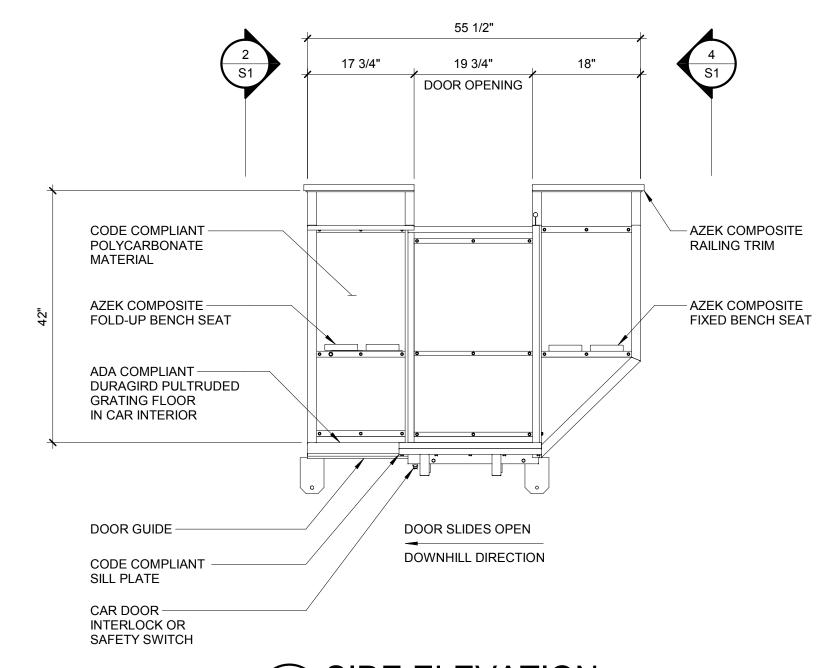

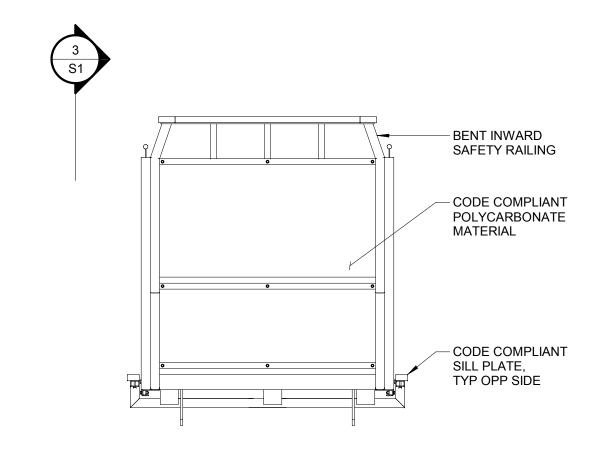

4 ELEVATION (UPHILL END)
3/4" = 1'-0"



Planners and Engineers 763.559.9100 2300 Berkshire Lane N, Suite 200 www.vaaeng.com Plymouth, MN 55441 info@vaaeng.com

1 33441 IIIIO@vaaerig.com

HILL HIKER

3565 County Road 6 Orono, MN 55356 952.476.2422 www.hillhiker.com info@hillhiker.com

PROJECT:

NO.	DATE	ISSUE/REVISION	BY

GENERAL DRAWINGS FOR INFO ONLY

NOTICE: THE DESIGN SHOWN AND DESCRIBED HEREIN INCLUDING ALL TECHNICAL DRAWINGS, DETAILS, DEVELOPMENTS, GRAPHICS AND MODELS THEREOF, ARE THE EXCLUSIVE PROPERTY OF VAA, LLC, AND CAN'T BE COPIED, DUPLICATED, REPRODUCEI OR COMMERCIALLY EXPLOITED, IN WHOLE OR IN PART, NOR CAN ANY DERIVATIVE WORK BE MADE UNLESS EXPRESSLY AUTHORIZED IN WRITING BY VAA, LLC. COPYRIGHT VAA, LLC 2017 - ALL RIGHTS RESERVED.

DATE: 12/13/17		DESIGNED:	
DRAWN: DLF	CHECKE	ED:	APPROVED:

DRAWING TITLE:

SMALL CAR (3x3) - DOUBLE DOOR

PROJECT NO:

160177

SCALE:
AS NOTED

DRAWING NO:

S1



